

SURVEY PRODUCTS • NEW HPEL, MINNESOTA  
REORDER BY PART NUMBER 1001  
3847  
SURVEY PRODUCTS • NEW HPEL, MINNESOTA  
REORDER BY PART NUMBER 1001  
SURVEY PRODUCTS • NEW HPEL, MINNESOTA  
REORDER BY PART NUMBER 1001  
SURVEY PRODUCTS • NEW HPEL, MINNESOTA  
REORDER BY PART NUMBER 1001

DUCHESNE COUNTY PLANNING DEPARTMENT APPROVAL  
APPROVED AS A MINOR SUBDIVISION ON  
THIS \_\_\_\_\_ DAY OF \_\_\_\_\_ OF 20\_\_\_\_,

DUCHESNE COUNTY PLANNING DIRECTOR

DUCHESNE COUNTY TREASURER  
APPROVED AS A MINOR SUBDIVISION ON  
THIS \_\_\_\_\_ DAY OF \_\_\_\_\_ OF 20\_\_\_\_,


STEPHEN POTTER

BOUNDARY DESCRIPTION

WEST 1/2 OF THE  
NORTHEAST 1/4 OF THE  
NORTHWEST 1/4 OF SECTION 1  
T. 1 N.; R. 9 W.; U.S.B.&M.  
ABOVE DESCRIBED PARCEL CONTAINS 19.39 ACRES.


FOUND 3.5" FOREST  
SERVICE BRASS CAP  
MONUMENT AT THE  
POSITION OF THE  
NORTH QUARTER  
CORNER

FOUND 3.5" FOREST  
SERVICE BRASS CAP  
MONUMENT AT THE  
POSITION OF THE  
1/16 CORNER

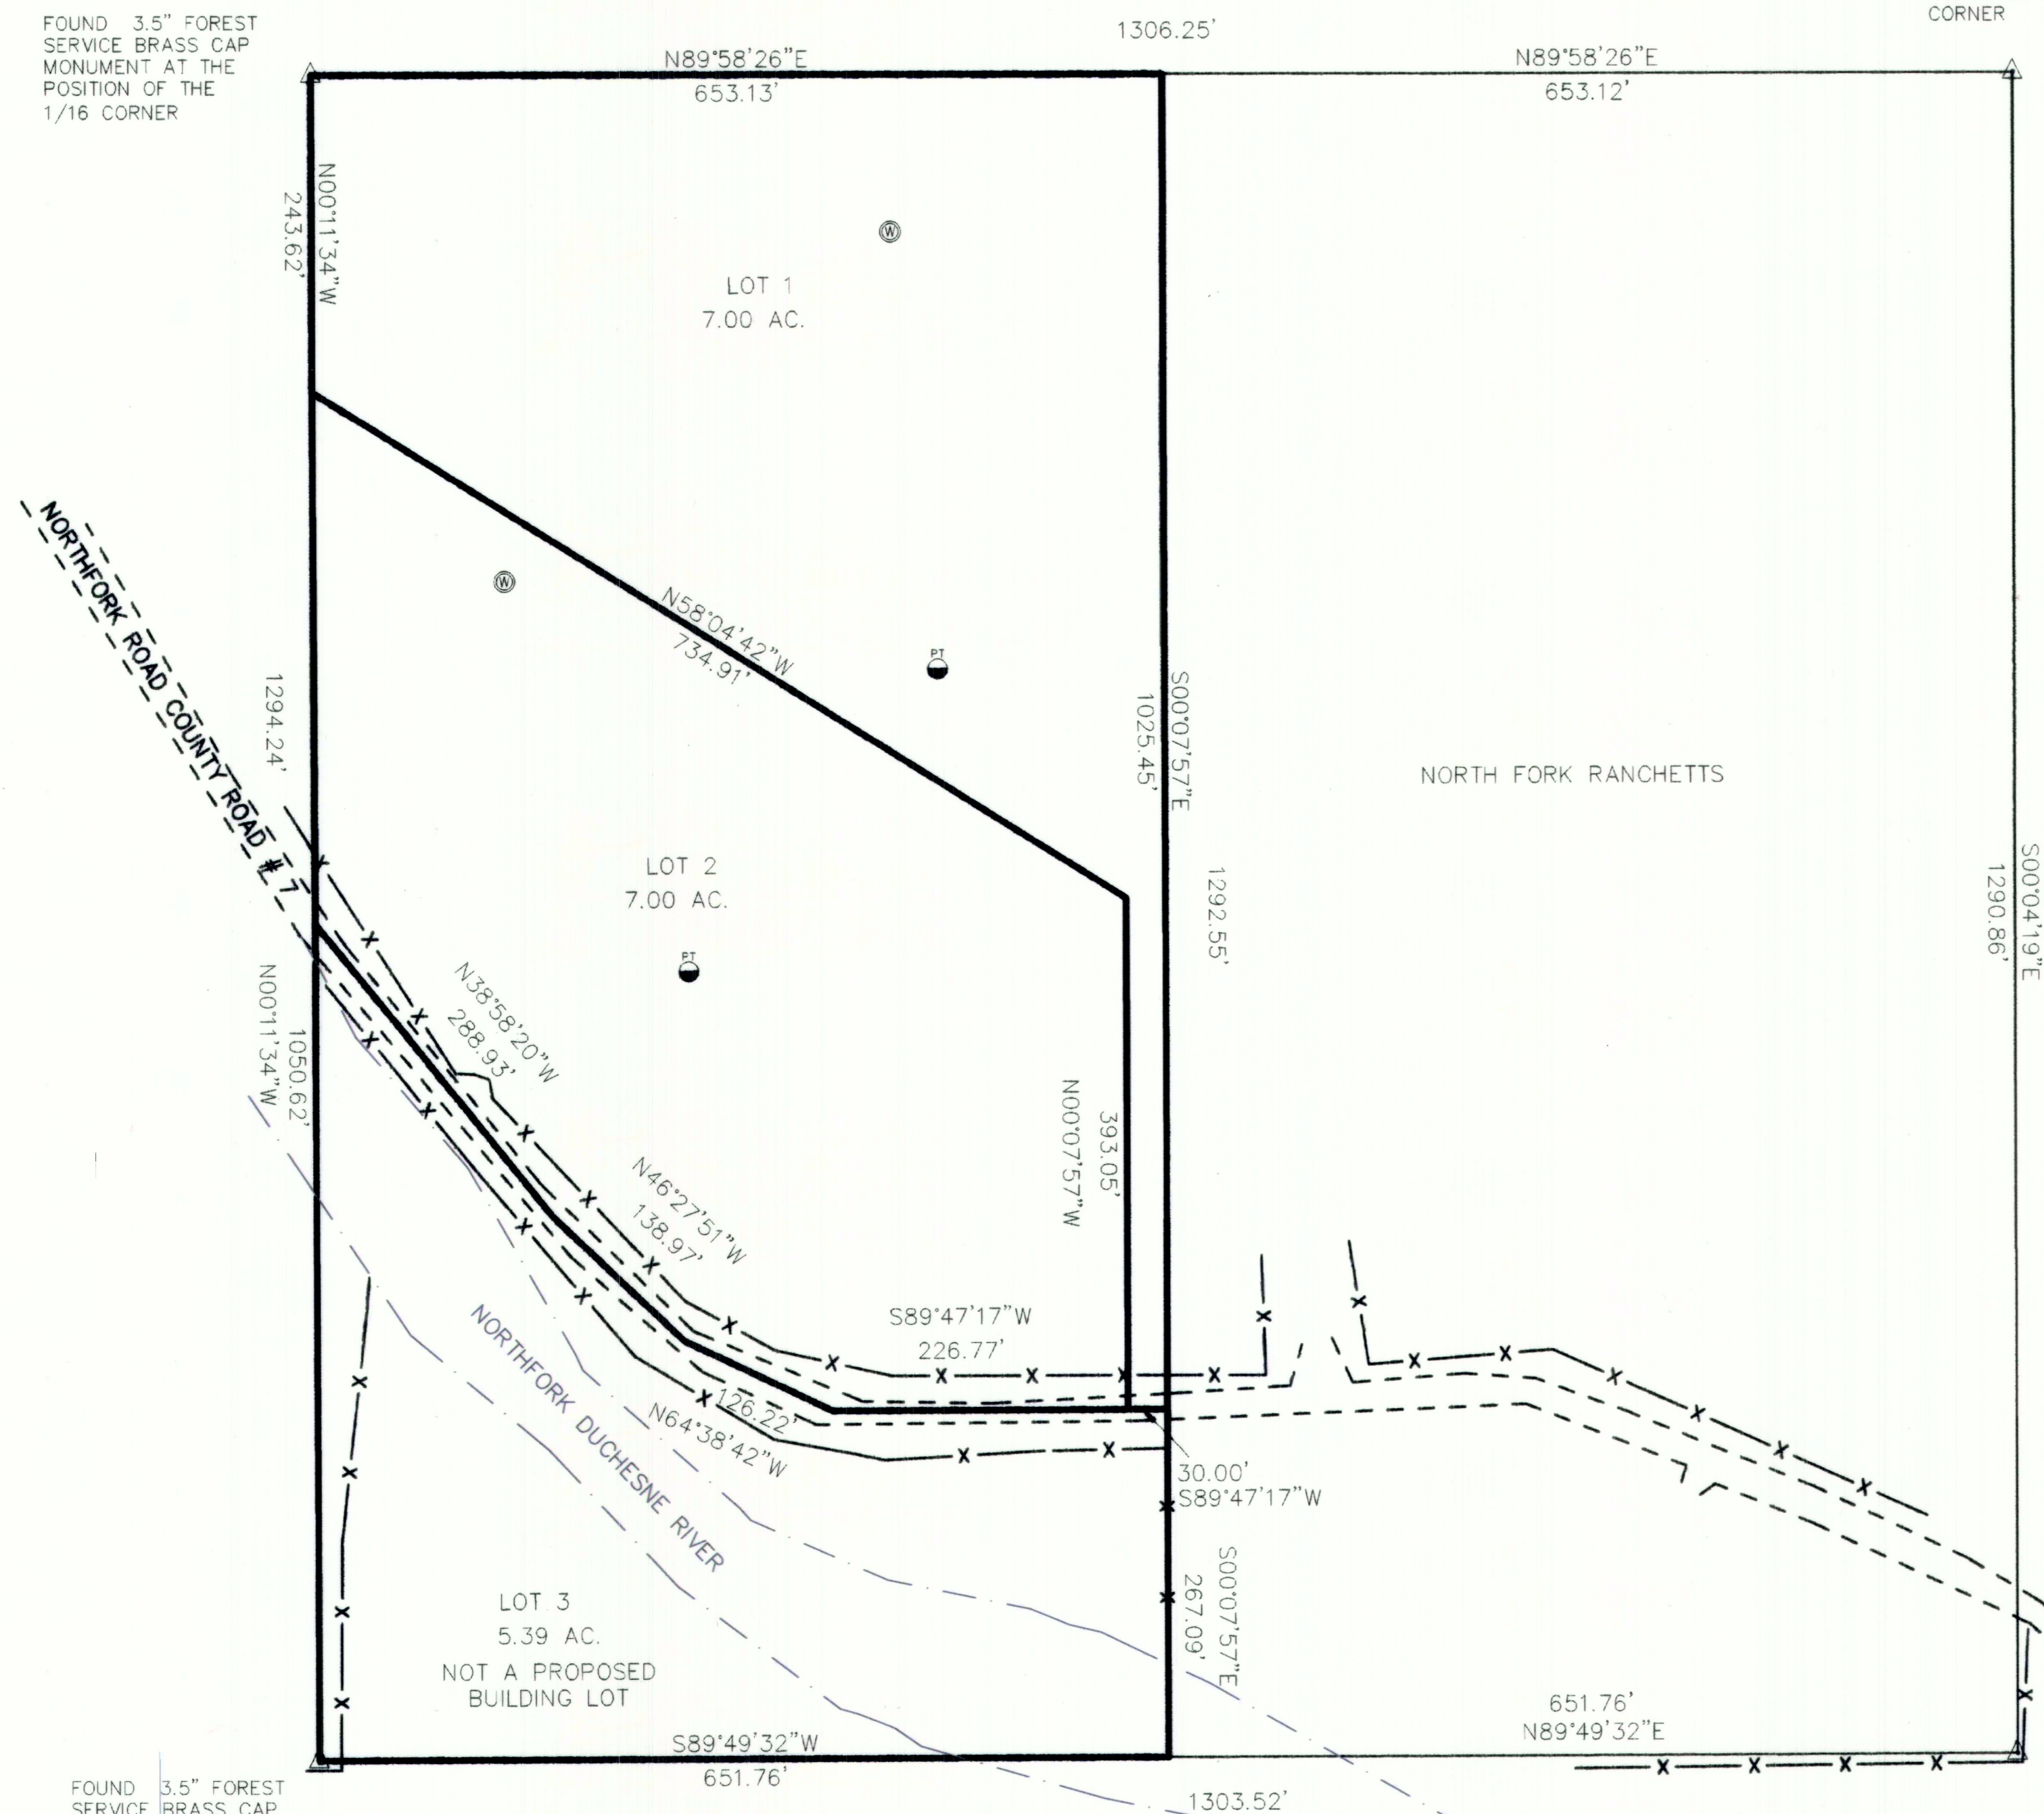

FOUND 3.5" FOREST  
SERVICE BRASS CAP  
MONUMENT AT THE  
POSITION OF THE  
1/16 CORNER

FOUND 3.5" FOREST  
SERVICE BRASS CAP  
MONUMENT AT THE  
POSITION OF THE  
N 1/16 QUARTER  
CORNER

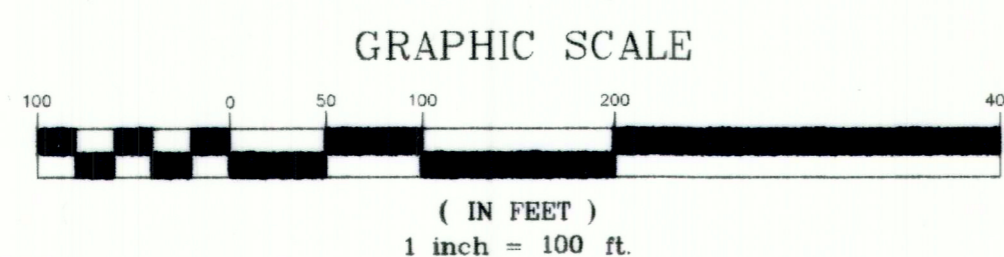

NARRATIVE  
THIS SURVEY WAS PERFORMED AT THE REQUEST OF MR. ERIK WILCKEN  
WHO IS WORKING FOR PRIVATE CAPITAL GROUP.  
THE ORIGINAL SURVEY FOR THIS TOWNSHIP WAS ACCEPTED ON 14 SEP 1904  
WITH A DEPENDENT RESURVEY DONE ON 26 JUN 1975 AND ANOTHER DEPENDENT  
RESURVEY DONE ON 8 JUL 1991, WITH THE TWO SURVEYS NOT AGREEING ONE  
WITH THE OTHER BUT BOTH DONE BY BUREAU OF LAND MANAGEMENT  
CADASTRAL SURVEYORS. I FOUND MONUMENTATION THAT WAS SET DURING  
THE 1991 SURVEY, SO AFTER CHECKING ORIGINAL G.L.O. PLATS AND MONUMENTS  
ON THE GROUND I HAVE USED THE MONUMENTS SET DURING THAT SURVEY OF 1991.

SURVEYOR'S CERTIFICATE

This is to certify that I have surveyed the parcel of land shown on this plat, and that the  
monuments indicated were found or set during said survey, and that this plat accurately  
represents said survey to the best of my knowledge.

# HANNA HILLS

MINOR SUBDIVISION

## SECTION 1, TOWNSHIP 1 NORTH RANGE 9 WEST UINTAH SPECIAL BASE & MERIDIAN

OWNERS CERTIFICATE

STATE OF UTAH }  
COUNTY OF } SS

KNOW ALL MEN BY THESE PRESENT THAT WE, THE UNDERSIGNED OWNERS  
OF THE HEREON DESCRIBED PARCEL OF LAND, HAVE CAUSED THE  
SAME TO BE SUBDIVIDED, TO BE IN COMPLIANCE WITH THE DUCHESNE COUNTY  
SUBDIVISION ORDINANCE, FOR THE PURPOSES OF LAND CONVEYANCE AND  
TRANSFER OF OWNERSHIP.

LARRY WILCKEN TRUSTEE  
LARRY WILCKEN TRUST

DATE

JEAN MARIE WILCKEN TRUSTEE  
JEAN MARIE WILCKEN TRUST

DATE

ON THE DATE SHOWN ABOVE, PERSONALLY APPEARED  
BEFORE ME THE SIGNERS OF THIS MINOR SUBDIVISION SURVEY WHO DULY  
ACKNOWLEDGED TO ME THAT THEY DID EXECUTE THE SAME.

MY COMMISSION EXPIRES \_\_\_\_\_ NOTARY PUBLIC

COUNTY RECORDER CERTIFICATE

STATE OF UTAH }  
COUNTY OF DUCHESNE } SS


THIS IS TO CERTIFY THAT THIS PLAT WAS FILED FOR RECORDING IN THE COUNTY RECORDER'S OFFICE ON THE  
\_\_\_\_\_ 20\_\_\_\_ AT \_\_\_\_\_

DUCHESNE COUNTY RECORDER

ENTRY NUMBER \_\_\_\_\_

- ⊗ DRILLED WELL
- ⊙ SOIL EXPLORATION PIT

Rodney N. Rowley, Registered Land Surveyor,  
Certificate No. 5561198, (Utah)

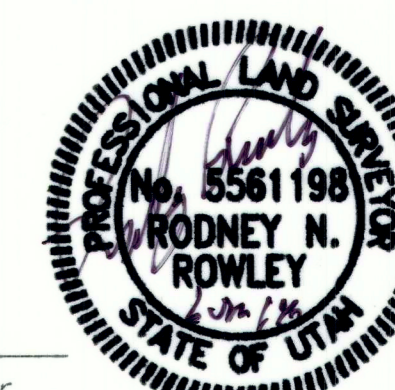

RNR SURVEYING INC.

P.O. Box 250  
Duchesne, Utah 84021  
435-823-5556 435-738-2607

DRAWN BY: RR  
SCALE: 1" = 100'  
DATE: 10 APR 2018  
JOB NUMBER 2017-384

County Surveyor's File # 3847